


CONCRETE FORMWORK, CLAY, AND ASBESTOS

This project is a non-residential structure and has been prepared by Peterson Construction Services, Inc. (Peterson) for the University of New Haven. Peterson is not responsible for the design or construction of the building. 

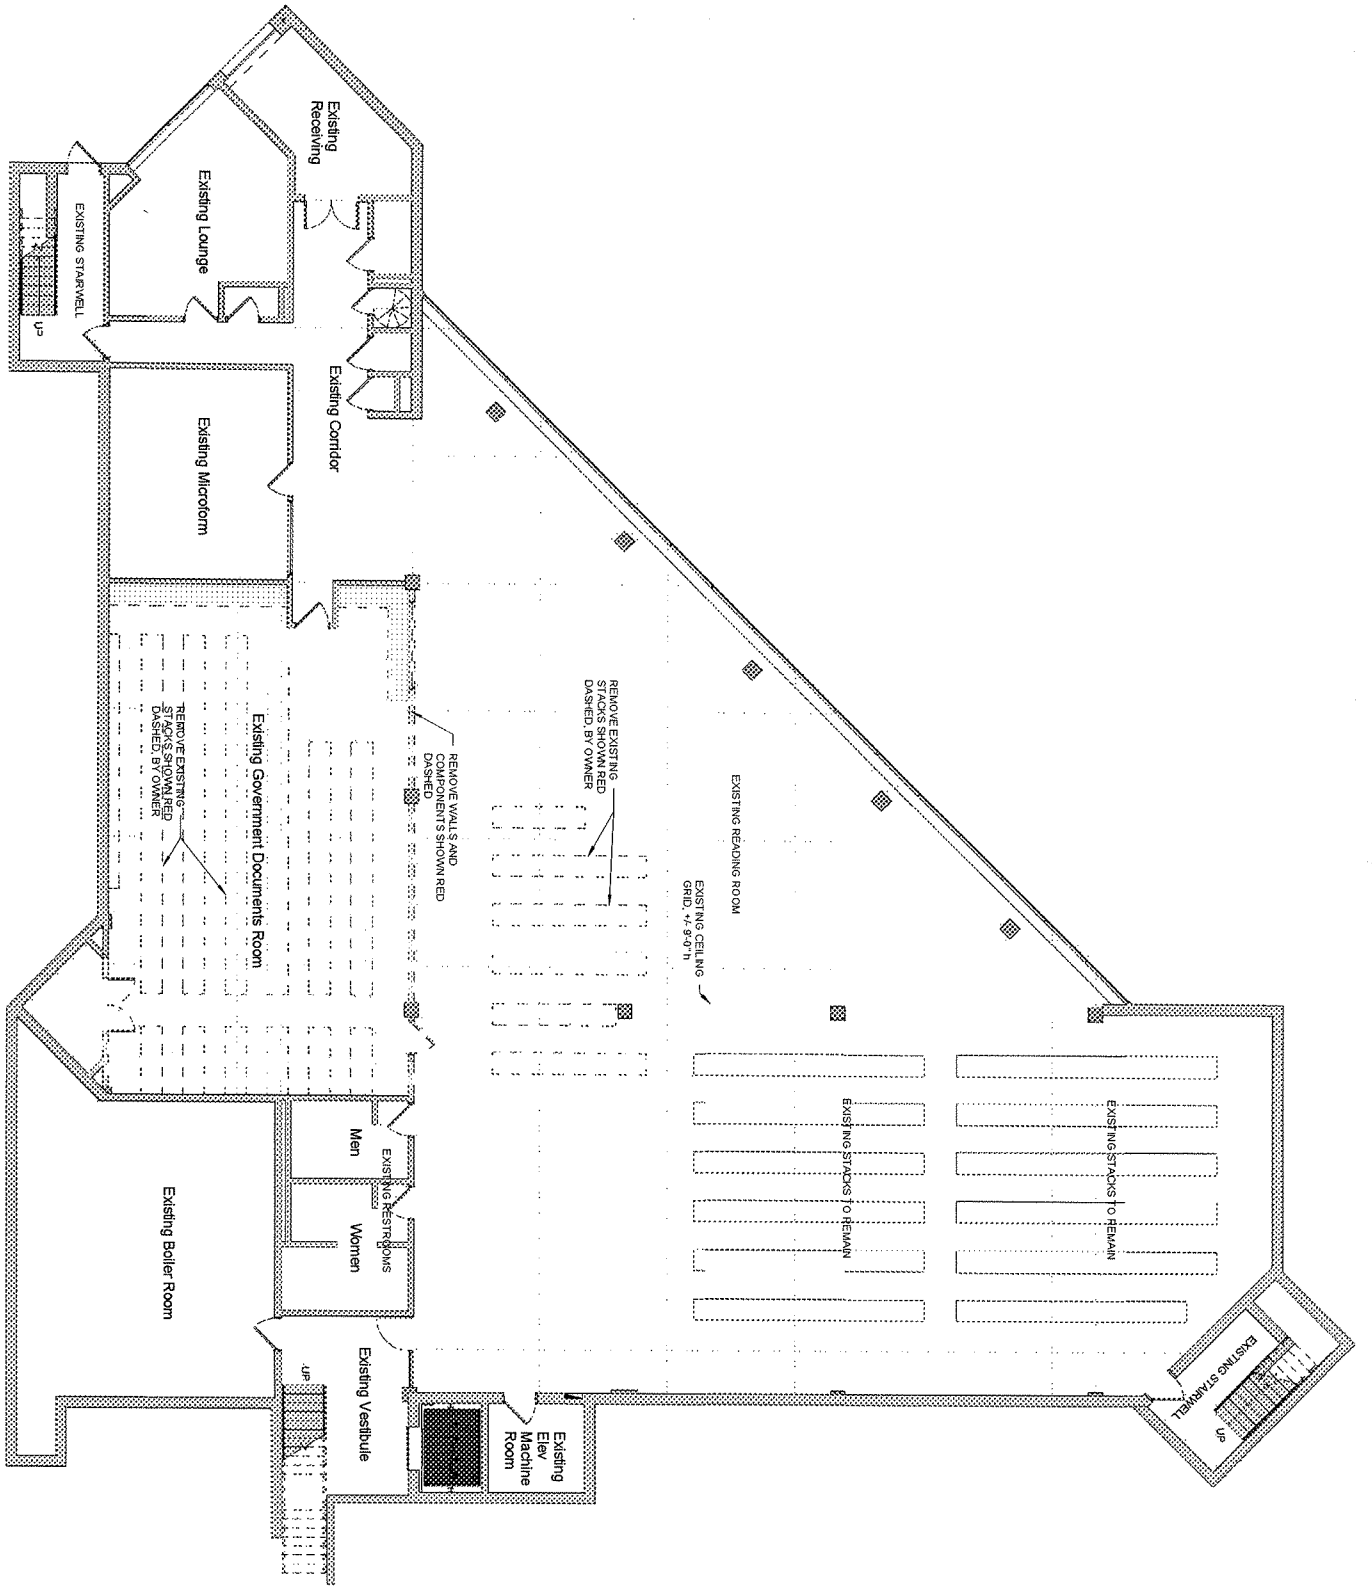

1 Lower Level Existing / Demo
1/8" = 1'-0"

No.	Description	Date

Lower Level
Existing / Demo

Project number: UNH/FAC09-761

Date: 06.17.10

Drawn by: JT


Checked by: JT

Scale: 1/8" = 1'-0"

ISSUED TO	DATE

CHRISTIAN DINGILOO ASSOCIATES, L.L.C.
 ARCHITECTS
 NEW HAVEN, CONNECTICUT



CENTER FOR LEARNING RESOURCES
 PETERSON LIBRARY
 UNIVERSITY OF NEW HAVEN
 WEST HAVEN, CONNECTICUT

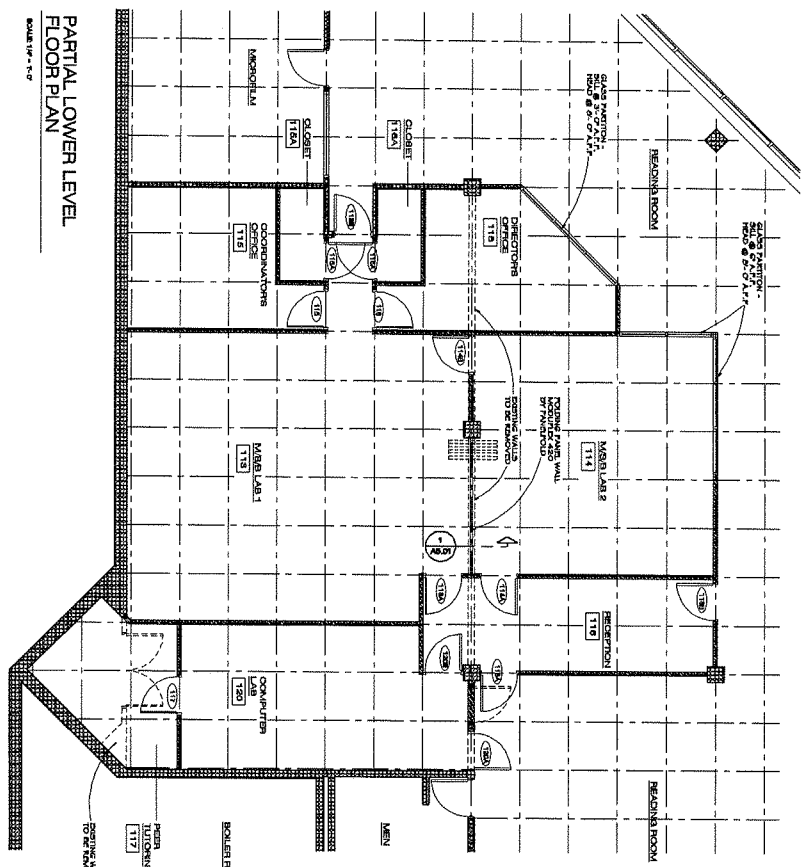


PARTIAL LOWER LEVEL
 FLOOR PLAN
 SCALE 1/4" = 1'-0"

BUILDING CODE DATA

USE GROUP	BUSINESS GROUP B EDUCATIONAL FACILITY AREA 1 WITH SCHEDULE
NO. OF STORIES	8
AREA OF RENOVATION	2,800 SF
CODE REQUIREMENTS	2008 INTERNATIONAL ALTERNATE - LEVEL 2
SPRINKLERED	YES

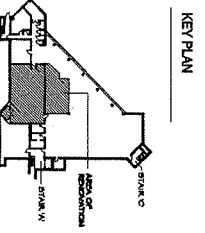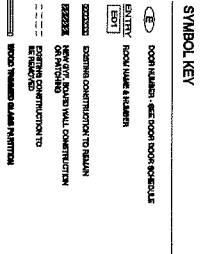

DATE: 8/24/2010
 PROJECT NUMBER: 000014
 CONTRACTOR: 000014-01-01
 SHEET NUMBER: 14-A1.01

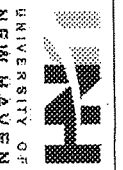


UNIVERSITY OF
NEW HAVEN

Marvin K.
Peterson Library
Center for
Learning
Resources

Room Name	Room Number	Area
Math/ Science/ Business Lab 1	113	686 SF
Math/ Science/ Business Lab 2	114	389 SF
CLR Coordinator's Office	115	138 SF
CLR Director's Office	116	189 SF
Peer Tutoring Coord/ Prodcor	117	108 SF
Reception	118	180 SF
Closet 1	119	45 SF
Computer Lab	120	266 SF
Closet 2	121	13 SF
NEW Prog Lab		2014 SF

Assoc. Director

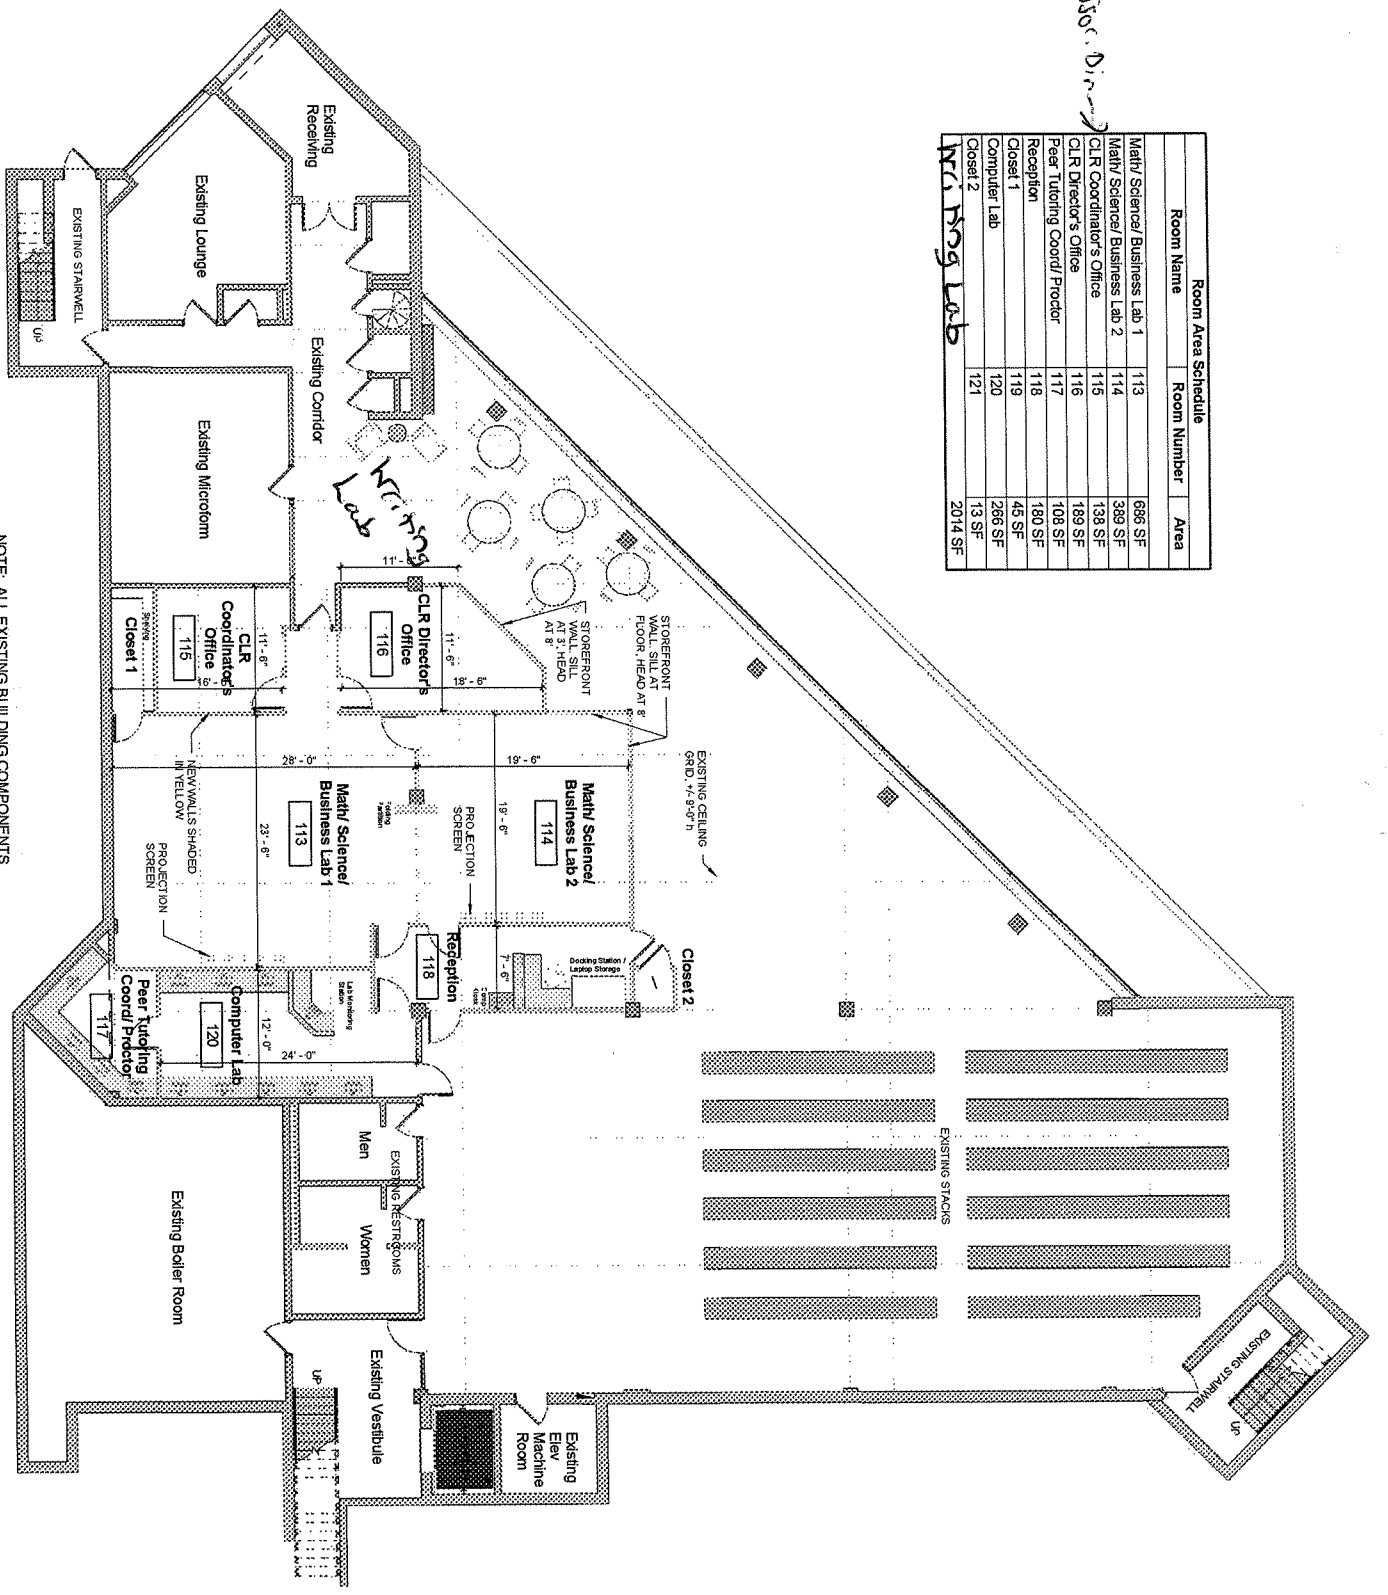

1 Lower Level Proposed
1/8" = 1'-0"

NOTE: ALL EXISTING BUILDING COMPONENTS
ARE NOT SHOWN, VERIFY EXISTING CONDITIONS

CONCEPT DRAWING, DATE: 06/17/10

This drawing is conceptual in nature and does not represent a contract. It is intended to provide a general overview of the proposed project. It is not to be used for construction purposes. The contractor shall be responsible for verifying all existing conditions and for obtaining all necessary permits. The contractor shall also be responsible for coordinating with all other trades and for ensuring that the project is completed in accordance with the contract documents. The contractor shall also be responsible for ensuring that the project is completed in accordance with all applicable laws and regulations.

No.	Description	Date
	Lower Level Proposed	

Project number: UNH/FAC09-761
Date: 06.17.10
Drawn by: JT
Checked by: JT

Scale: 1/8" = 1'-0"